




Vatan Prem

Primary School with Single Room: Costing

Primary School with Single Room									
Sr.No.	Activity	Unit	Size (L X B)		Length (Rmt)	Area (Sq.M)	Unit Cost	Per	Amount
1	Class Room (Including Green Board)	1	6.00	5.50		33	16000	Rs/Sq.M	528000.00
2	Girls Toilet	1+2	4.44	3.78		16.78	16000	Rs/Sq.M	268480.00
3	Boys Toilet	1+2	4.64	3.68		17.07	16000	Rs/Sq.M	273120.00
4	Head Master Room	1	4.00	4.00		16	16000	Rs/Sq.M	256000.00
5	Water Facility Room	1	3.00	3.00		9	16000	Rs/Sq.M	144000.00
6	MDM Shed for Lunch	1	8.00	5.00		40	8000	Rs/Sq.M	320000.00
7	MDM Kitchen Shed	1	6.00	3.30		19.8	1000	Rs/Sq.M	198000.00
8	Benches For Class Room.	15					3000	L.S	45000.00
9	Compound Wall (1.5 mts. Height Above PL (Load Bearing))	1			150		3000	Rs/Rmt.	450000.00
10	Paver Block	1	300			150	850	Rs/Sq.M	127500.00
						Net Amount Rs.			2,610,100.00
	Electrification-LS								145340.00
	Water And Sanitation-LS								75000.00
	Furniture-LS								100000.00
						Grand Amount Rs.			₹ 2,930,440


Primary School with Single Room: Design

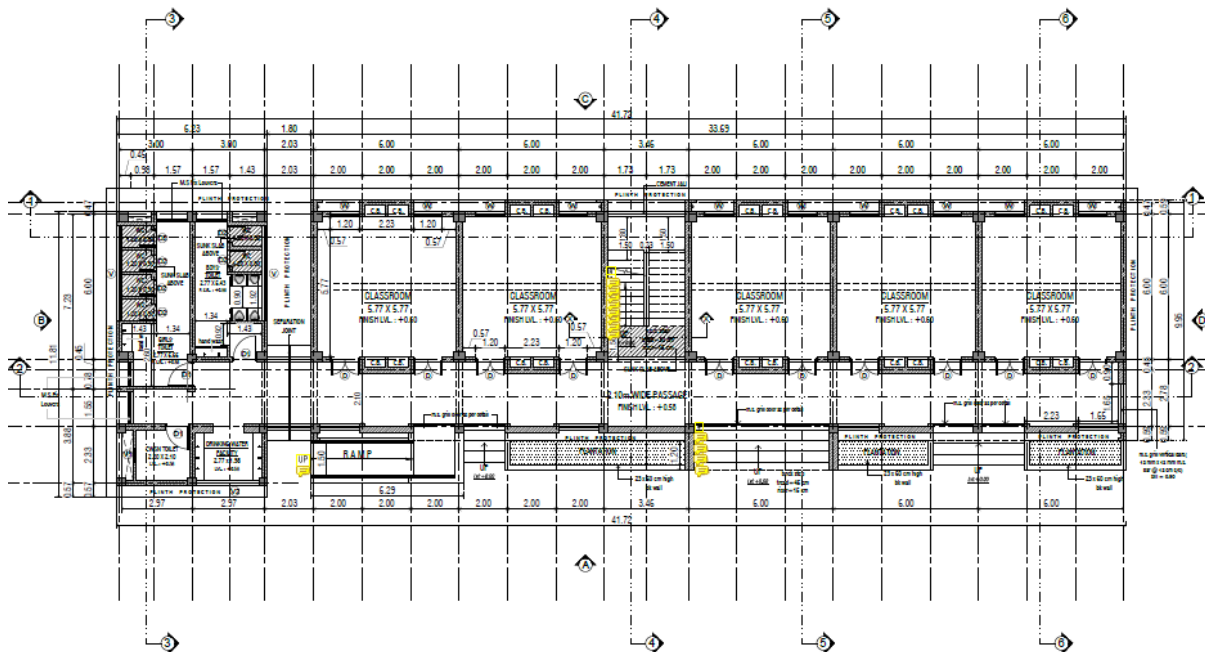

GROUND FLOOR PLAN


DOOR - WINDOW					PROJECT	
TYPE	SIZE	LYTTL	ELL	LOCATION	NO.	10 - J + TOILET (REVISE)
D	1.80 X 2.10	-	-	CLASSROOM	02	
D	1.80 X 2.10	-	-	DOOR TOILET	02	
D	0.70 X 2.00	-	-	TOILET	12	
D	0.80 X 2.10	-	-	DOOR CORR	01	
W	1.20 X 1.30	DOOR BOTTOM	0.40	CLASSROOM	20	S.S.A
W	0.60 X 0.60	-	-	TOILET	12	
W	2.00 X 0.40	-	1.00	TOILET	02	

DESIGNED BY:	DATE:	DRAWN BY:	SCALE:	DATE:	NO. OF SHEETS:	SHEET NO.:
	15-06-2017		1:1	15-06-2017	2	1/7

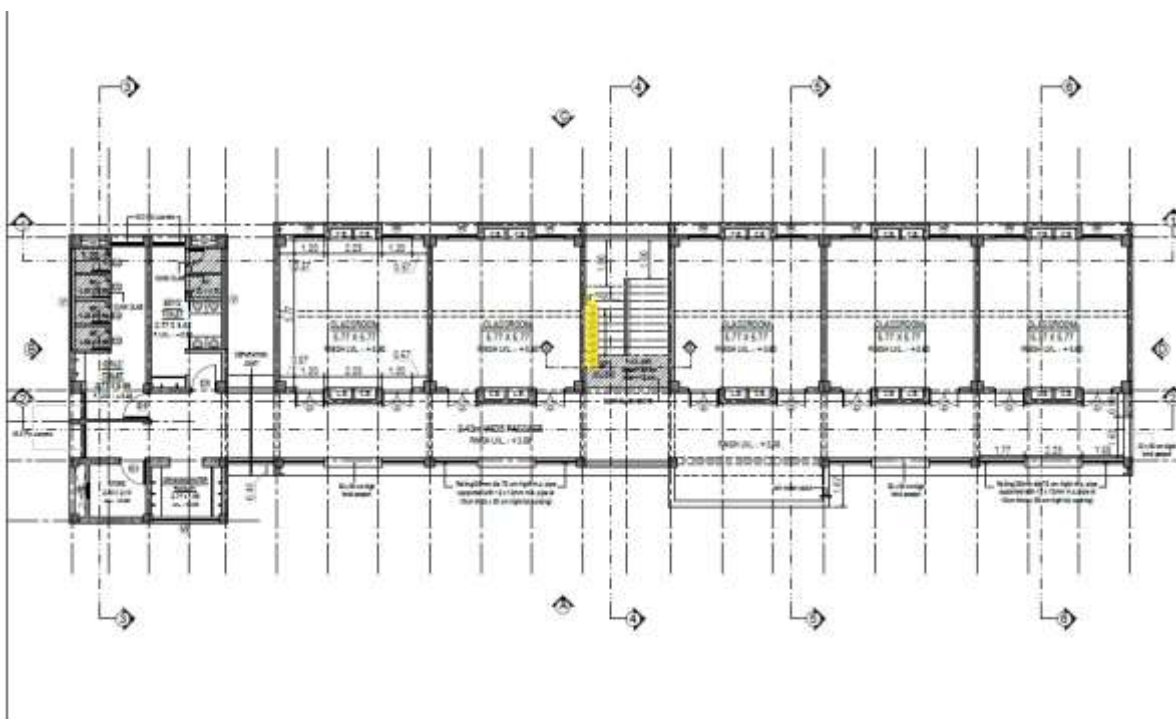

FIRST FLOOR PLAN

PROJECT		
10 - J + TOILET (REVISE)		
S.S.A	DESIGNED BY:	DRAWN BY:
	DATE:	SCALE:
	15-06-2017	1:1
		NO. OF SHEETS:
		2/7

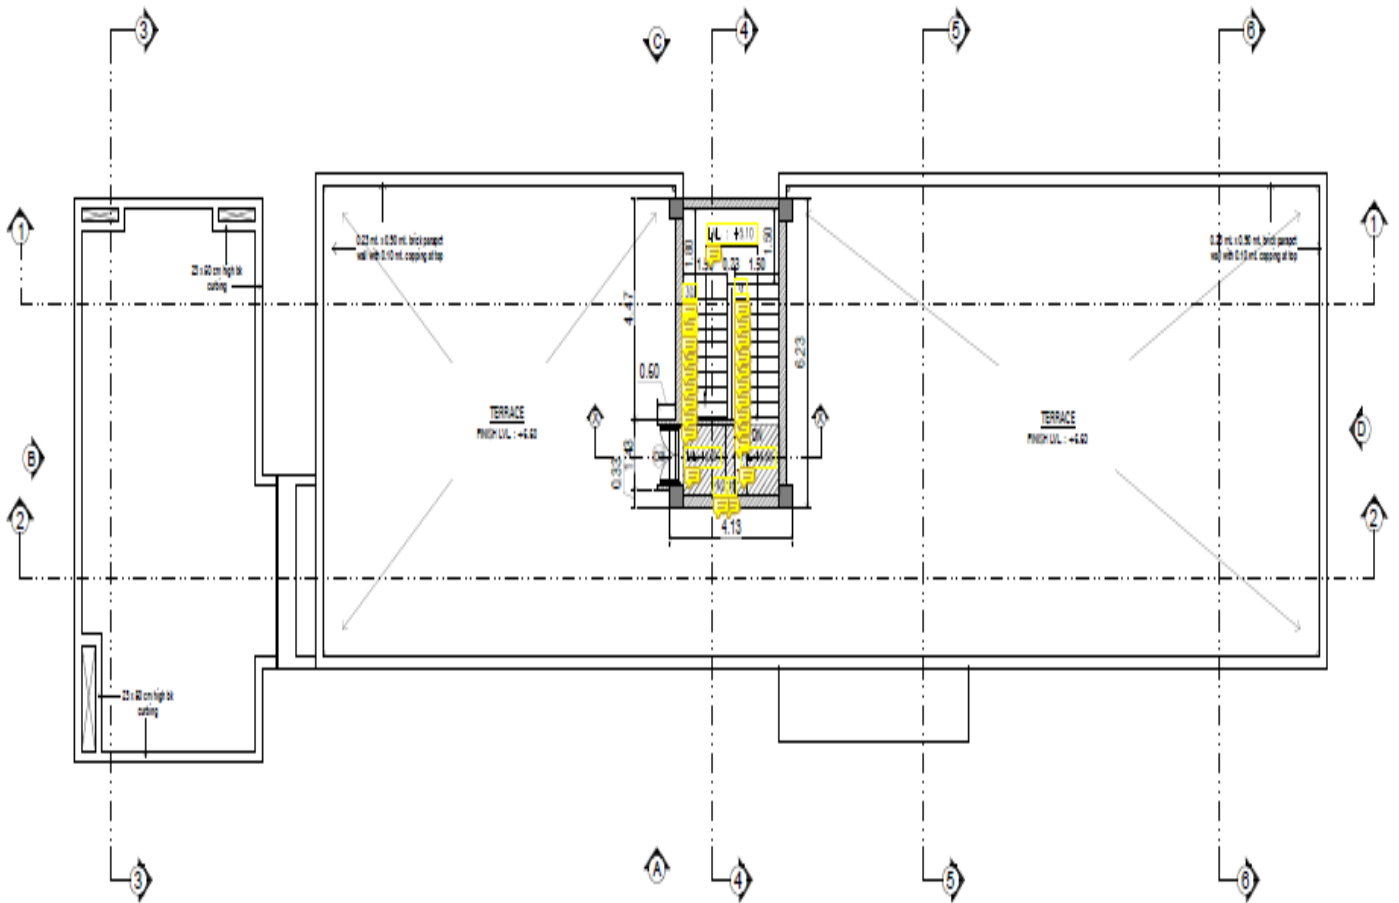


TERRACE FLOOR PLAN

PROJECT
10 - J - TOILET (REVISE)


S.S.A	DRAWN BY :	DRG. NO.
	SCALE : INT.S.	
	DATE : 15-06-2017	

3/7

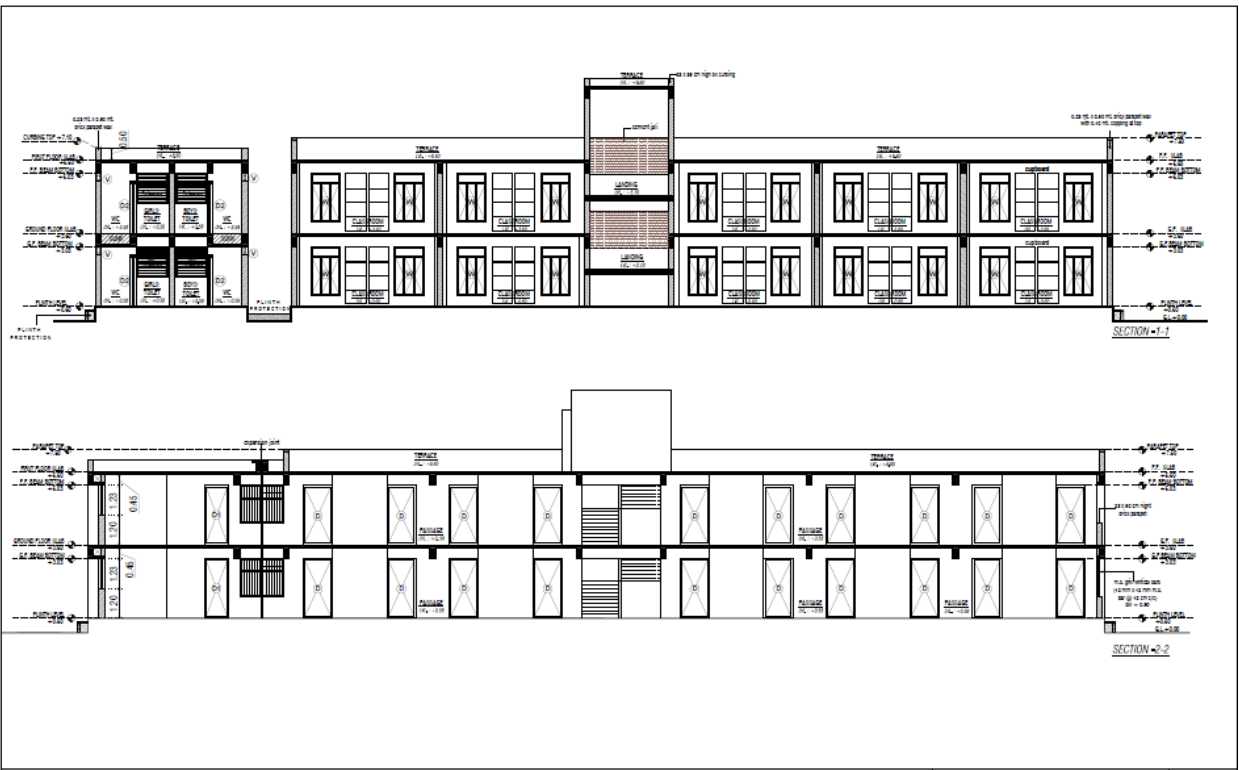

SECTIONS

PROJECT 10 - J - TOILET (REVISE)		
G.S.A.	DRAWN BY :	DRG. NO.
	SCALE : N.T.S.	6/7
	DATE : 15-06-2017	

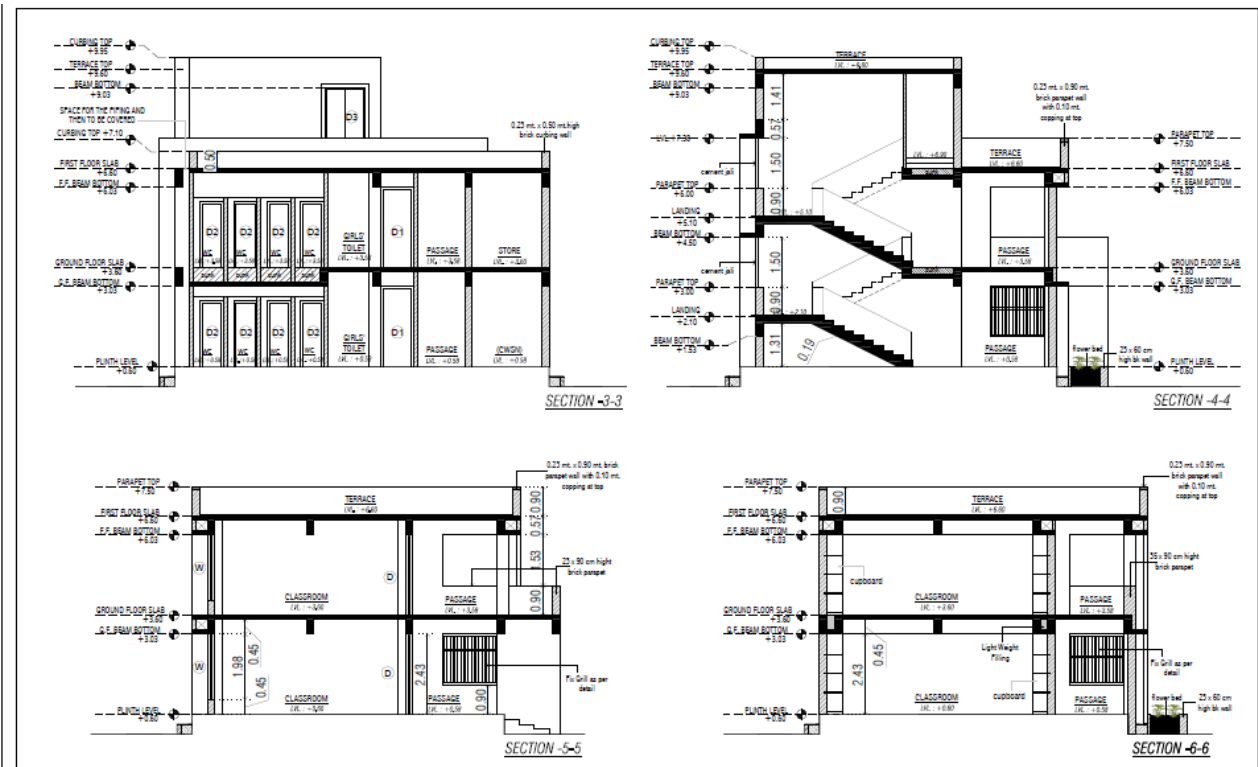


SECTIONS

PROJECT 10 - J - TOILET (REVISE)		
G.S.A.	DRAWN BY :	DRG. NO.
	SCALE : N.T.S.	7/7
	DATE : 15-06-2017	



ELEVATION - A

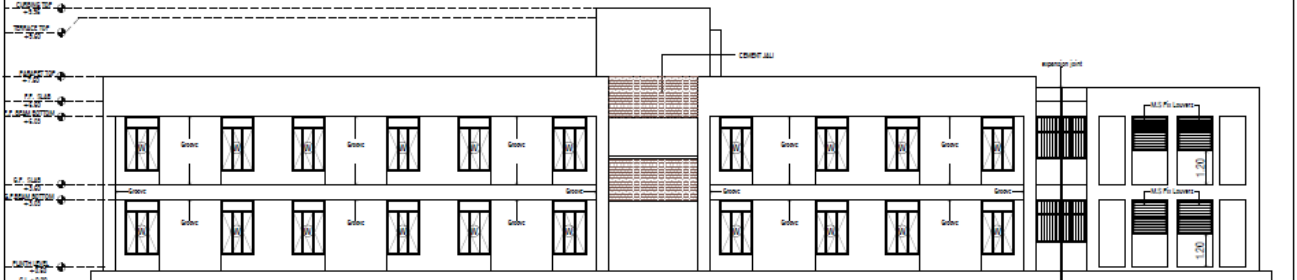


ELEVATION - C



ELEVATION

PROJECT 10 - J - TOILET (REVISE)		
S.S.A	DRAWN BY :	DRG. NO.
	SCALE : INT.S.	4/7
	DATE :	

Page Navigation

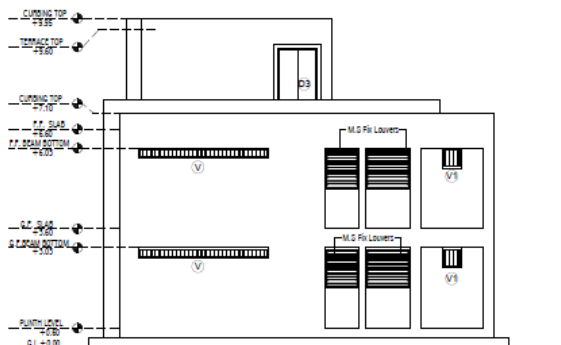

ELEVATION - B

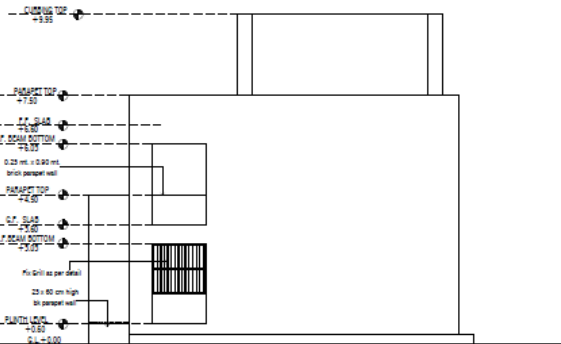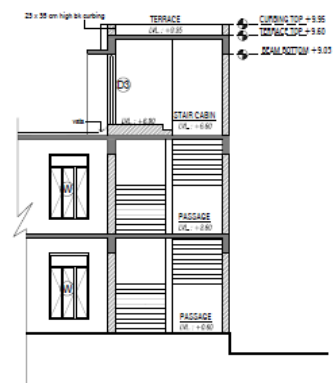

ELEVATION - D

ELEVATIONS

PROJECT 10 - J - TOILET (REVISE)		
S.S.A	DRAWN BY :	DRG. NO.
	SCALE : INT.S.	5/7
	DATE : 15-08-2017	