




Vatan Prem

Primary School Room: Costing

Primary School Room									
Sr.No.	Activity	Unit	Size (L X B)		Length (Rmt)	Area (Sq.M)	Unit Cost	Per	Amount
1	Class Room (Including Green Board)	1	6.00	5.50		33	16000	Rs/Sq.M	528000.00
2	Benches For Class Room.	15					3000	L.S	45000.00
						Net Amount Rs.			573,000.00
	Electrification-LS								46240.00
	Furniture-LS								75000.00
						Grand Amount Rs.			₹ 694,240

Primary School Room: Design

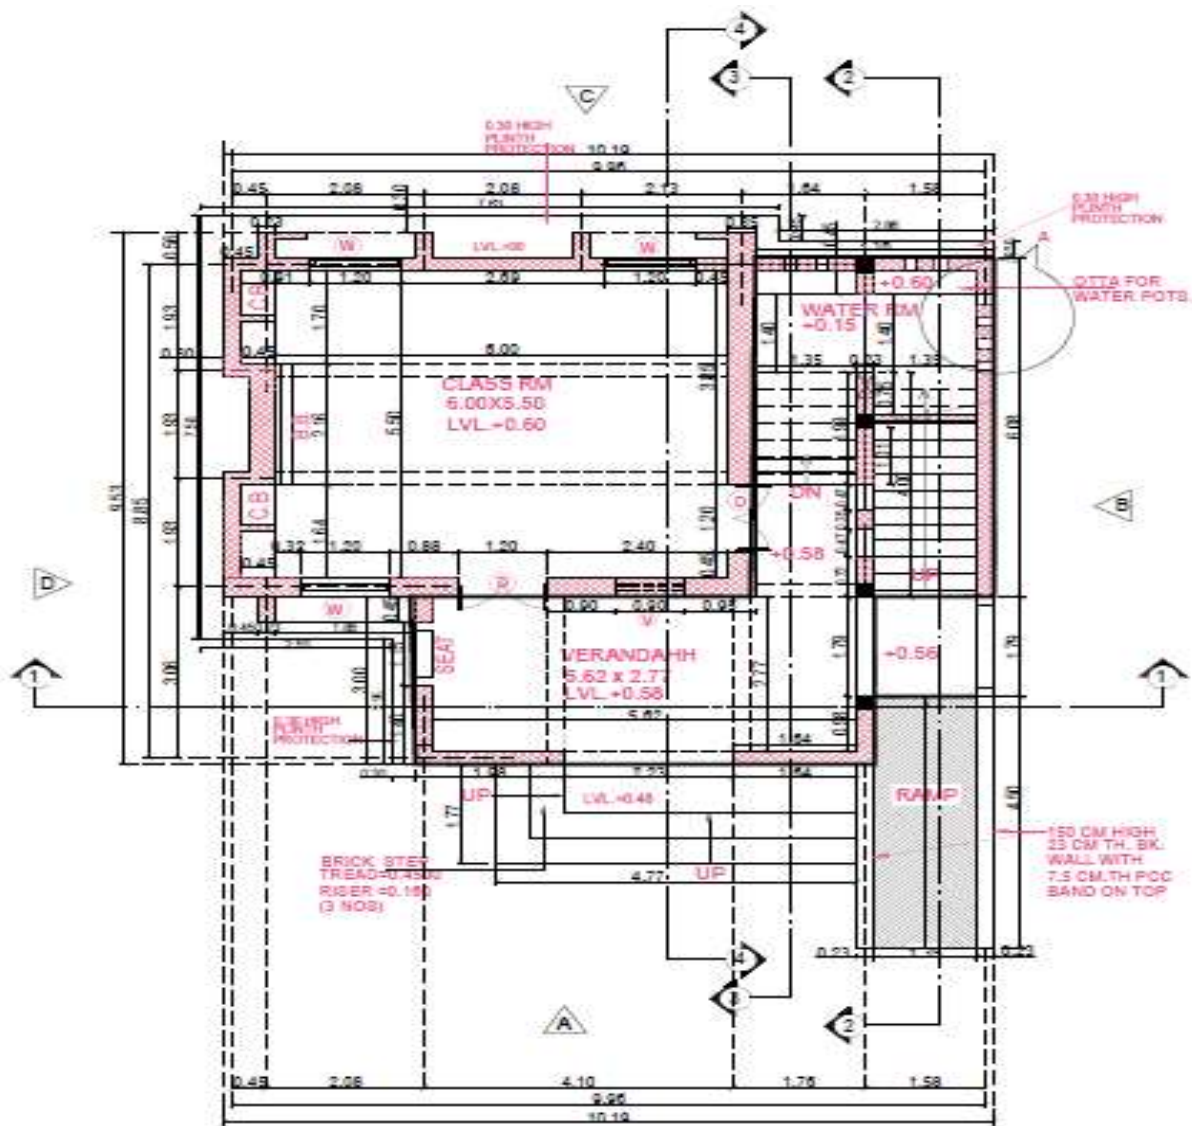

GROUND FLOOR PLAN

DOOR WINDOW SCHEDULE


TYPE	SIZE	LINTEL	SILL	NOS.
D	1.20 X 2.00	2.00	-	02
W	1.20 X 1.55	2.00	0.45	03
V	0.90 X 0.25	2.88		01

S.S.A
 ARCHITECT
 S.M.SHAH

PROJECT
 ONE CLASS ROOM WITH 2 DOORS.
 (GROUND FLOOR.)
 VILLAGE :
 TALUKA :
 DIST :

DRAWN BY : Pravin T. Godhavi
 SCALE : N.T.S.
 DATE : 01/06/2014

01

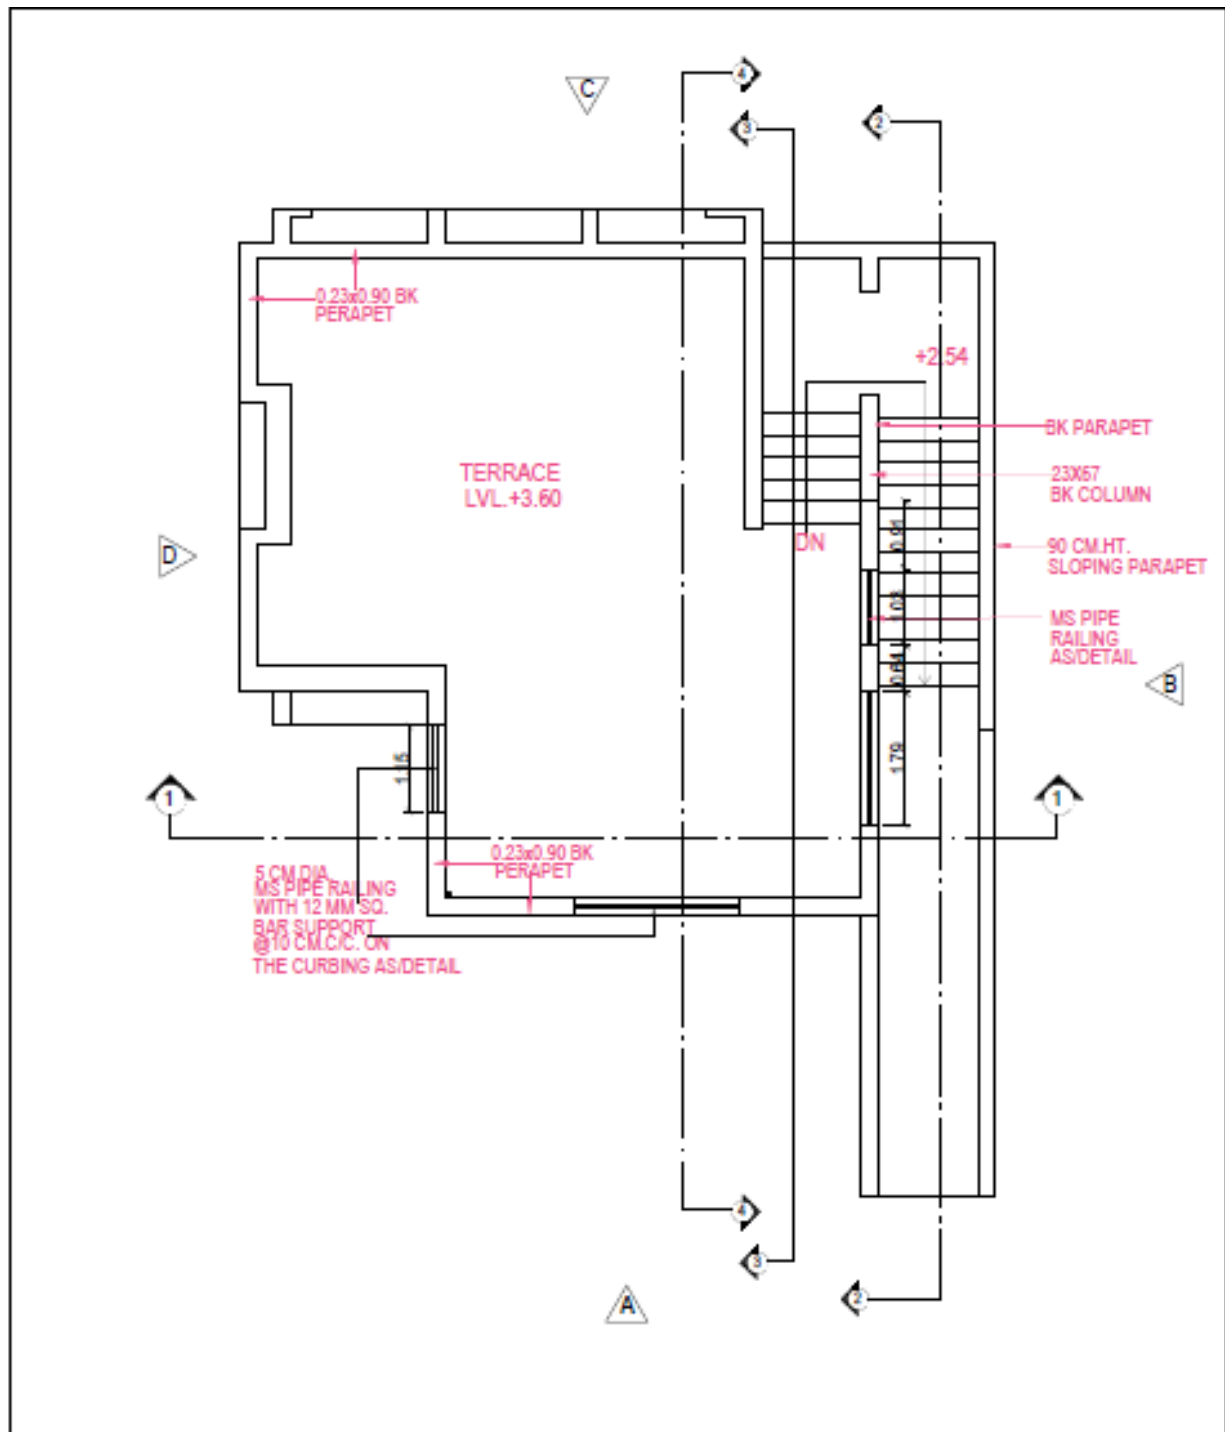

TERRACE PLAN

PROJECT
 ONE CLASS ROOM WITH 2 DOORS.
 (GROUND FLOOR)
 VILLAGE :
 TALUKA :
 DIST :

S.S.A

DRAWN BY : Pravin T. Gadhavi



DWG. NO

ARCHITECT
 S.M.SHAH


SCALE : N.T.S.

DATE : 01/06/2014


02

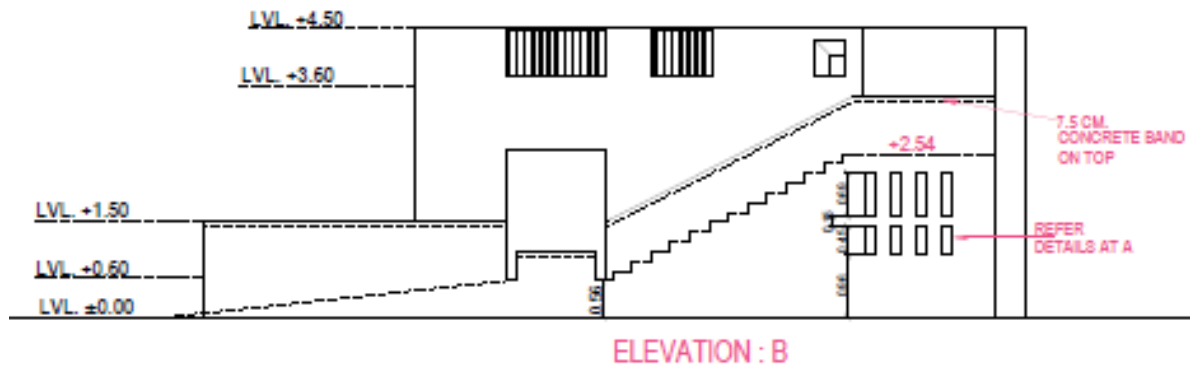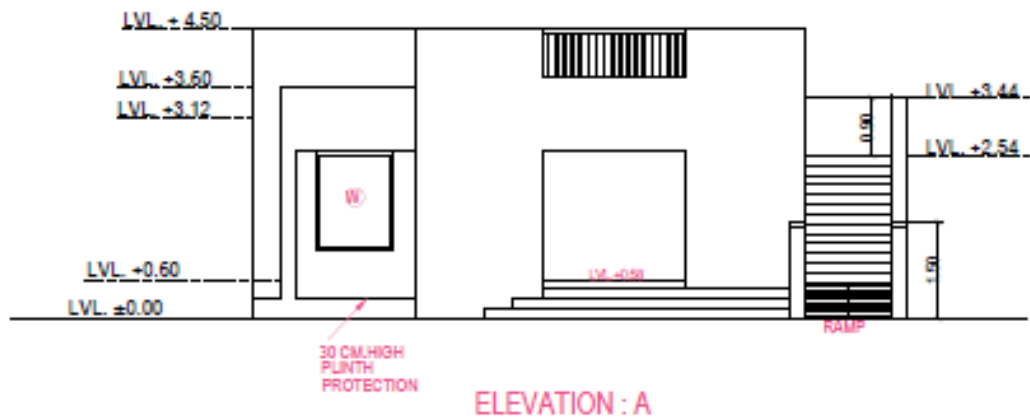

<u>ELEVATIONS</u>		PROJECT ONE CLASS ROOM WITH 2 DOORS. (GROUND FLOOR)	
		VILLAGE : TALUKA : DIST :	
S.S.A	ARCHITECT S.M.SHAH	DRAWN BY : Pravin T. Gadhavi	DRG. NO.
		SCALE : N.T.S.	03
		DATE : 01/06/2014	


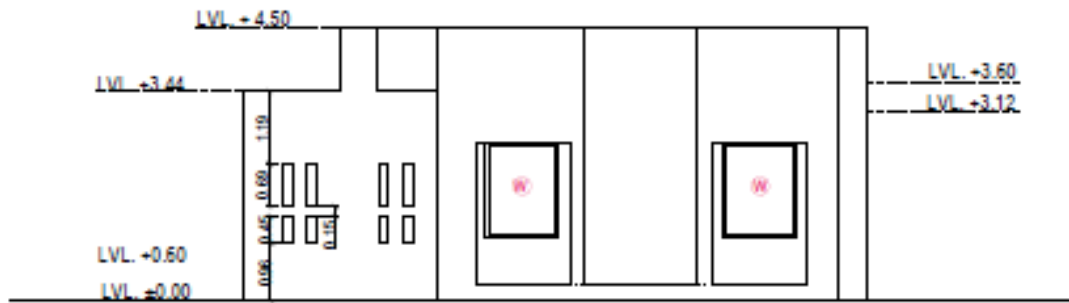


ELEVATION :C


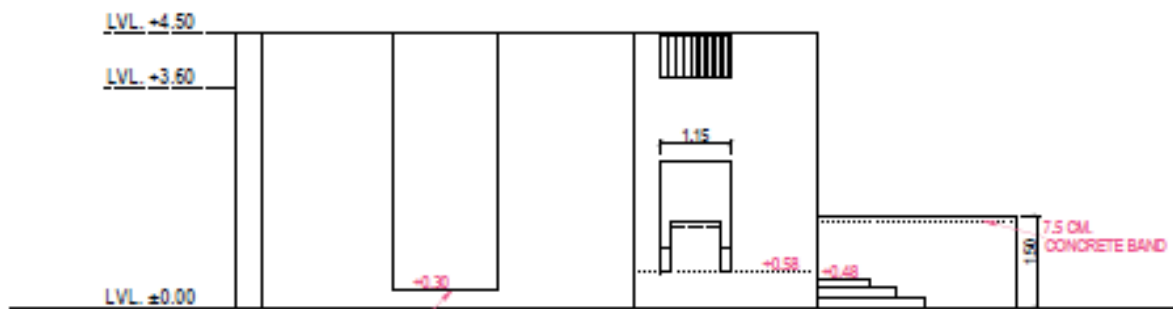


ELEVATION :D

		<u>ELEVATIONS</u>		PROJECT ONE CLASS ROOM WITH 2 DOORS. (GROUND FLOOR)	
				VILLAGE : TALUKA : DIST :	
S.S.A		ARCHITECT S.M.SHAH		DRAWN BY : Previn T. Godhavi	
				SCALE : N.T.S.	
		DATE : 01/06/2014		DRG. NO 04	

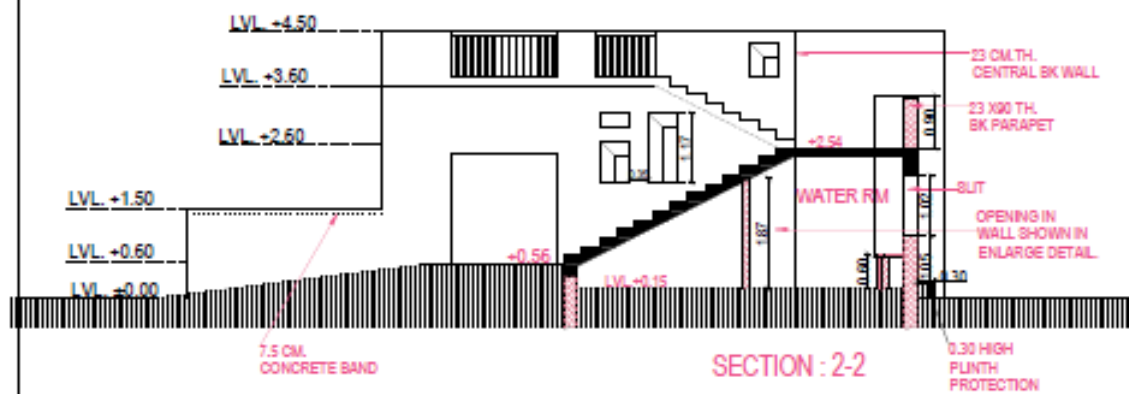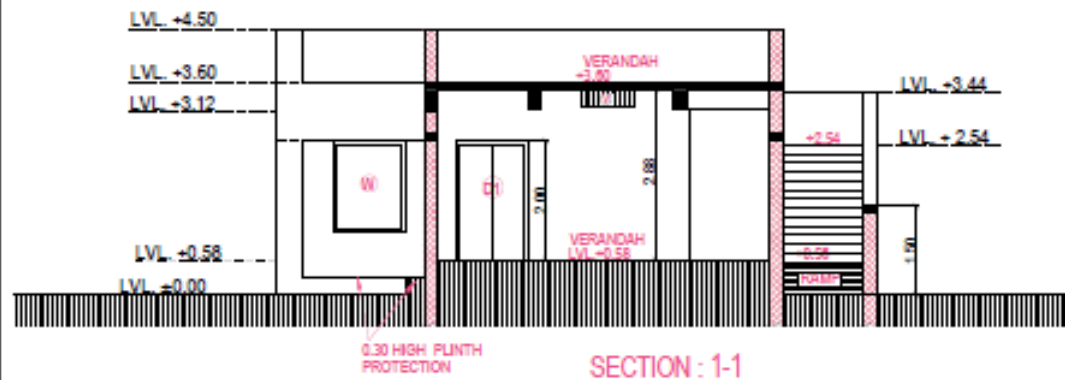

<u>SECTIONS</u>		PROJECT ONE CLASS ROOM WITH 2 DOORS. (GROUND FLOOR) VILLAGE : TALUKA : DIST :
S.S.A	ARCHITECT S.M.SHAH	DRAWN BY : Pravin T. Gadhevi
		SCALE : N.T.S. DATE : 01/06/2014
		05

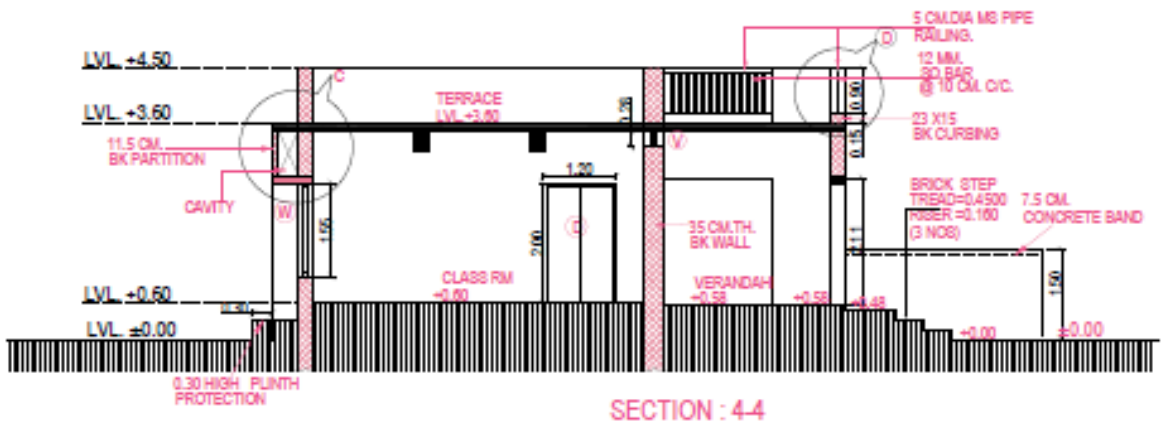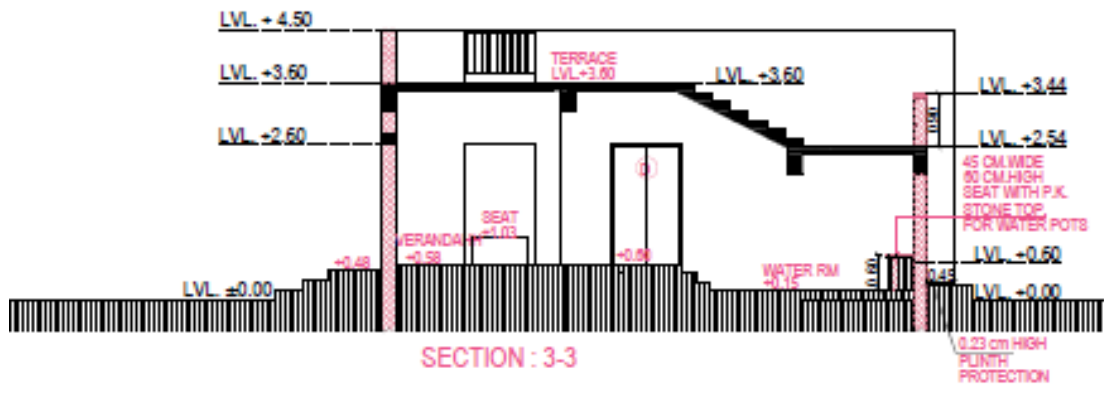

<u>SECTIONS</u>		PROJECT	
		ONE CLASS ROOM WITH 2 DOORS. (GROUND FLOOR)	
S.S.A		VILLAGE :	
		TALUKA :	
ARCHITECT S.M.SHAH		DIST :	
		DRAWN BY : Pavin T. Gadhai	
		DRG.NO	
		06	
		SCALE : N.T.S.	
		DATE : 01/06/2014	